


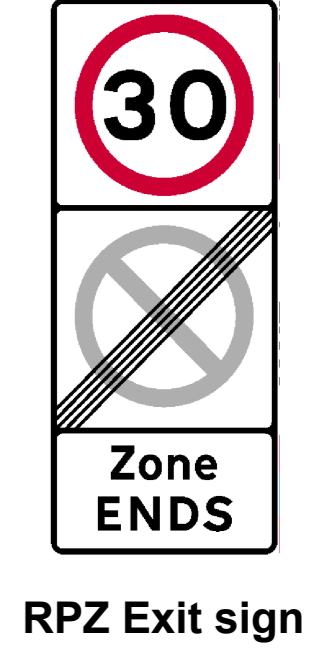
Notes:
 © Crown Copyright [and database rights] 2016. All rights reserved.
 OS Licence Number 100023379. You are not permitted to copy, sub-license, distribute or sell any of this data to third parties in any form.

- KEY:
- Proposed Shared Use Parking Bay 
 - Proposed Disabled Parking Bay 
 - Proposed Motorcycle Parking Bay 
 - Proposed Loading Only Bay 
 - Existing Car Club Bay 
 - Proposed No Waiting / No Loading At Any Time 
 - Existing One Way Operation 
 - Proposed One Way Operation 
 - Private Parking Area 
 - Proposed New Bus Border Construction 
 - Proposed RPZ Entry / Exit Sign Locations 
 - Roadmarkings (White) 
 - Existing Restrictions 
 - Tie into Existing Restrictions 

NB - After passing the RPZ Entry signs, waiting is permitted ONLY within signed bays.



RPZ Entry sign



RPZ Exit sign

Rev:	Date:	Revisions	Checked Date:	Appvd Date:

Glasgow City Council

Scale : N.T.S. Date : MAY 2019

Prepared by : MW Checked by : AB

Traced by : MW Approved by : AB

Executive Director of Neighbourhoods and Sustainability:
 George Gillespie BEng (Hons) CEng MICE
 Design Office: Neighbourhoods and Sustainability
 Parking and Projects, 231 George Street, Glasgow G1 1RX

THE GLASGOW CITY COUNCIL
 (DENNISTOUN AND ROYSTON)
 (TRAFFIC MANAGEMENT AND PARKING CONTROLS)
 ORDER 201_

PRE - CONSULTATION

Drawing No: 001

Rev:

--	--	--	--	--

File No:

--	--	--	--	--

Drawing Status:

--	--	--	--	--

Client:

--	--	--	--	--

Original Drawing Size: 841*1189 (A0)



SLATEFIELD STREET
 GALLOWGATE PHASE 2
 GLASGOW HOUSING
 ASSOCIATION

SLATEFIELD STREET
 GALLOWGATE PHASE 2
 GLASGOW HOUSING
 ASSOCIATION