


Notes:
 © Crown Copyright [and database rights] 2016. All rights reserved.
 OS Licence Number 100023379. You are not permitted to copy, sub-license, distribute or sell any of this data to third parties in any form.

- KEY:**
- Proposed Shared Use Parking Bay
 - Proposed Disabled Parking Bay
 - Proposed Motorcycle Parking Bay
 - Proposed Loading Only Bay
 - Existing Car Club Bay
 - Proposed No Waiting / No Loading At Any Time
 - Existing One Way Operation
 - Proposed One Way Operation
 - Private Parking Area
 - Proposed New Bus Border Construction
 - Proposed RPZ Entry / Exit Sign Locations
 - Roadmarkings (White)
 - Existing Restrictions
 - Tie into Existing Restrictions


NB - After passing the RPZ Entry signs, waiting is permitted ONLY within signed bays.



RPZ Entry sign

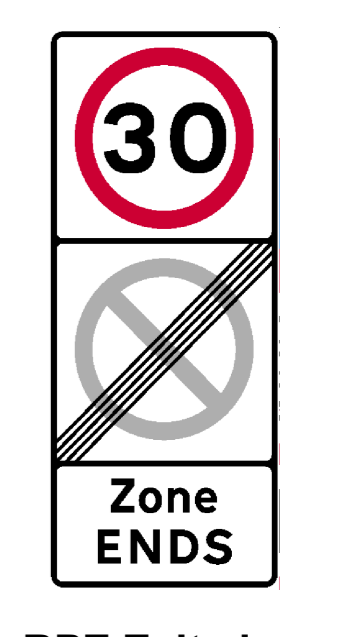

RPZ Exit sign

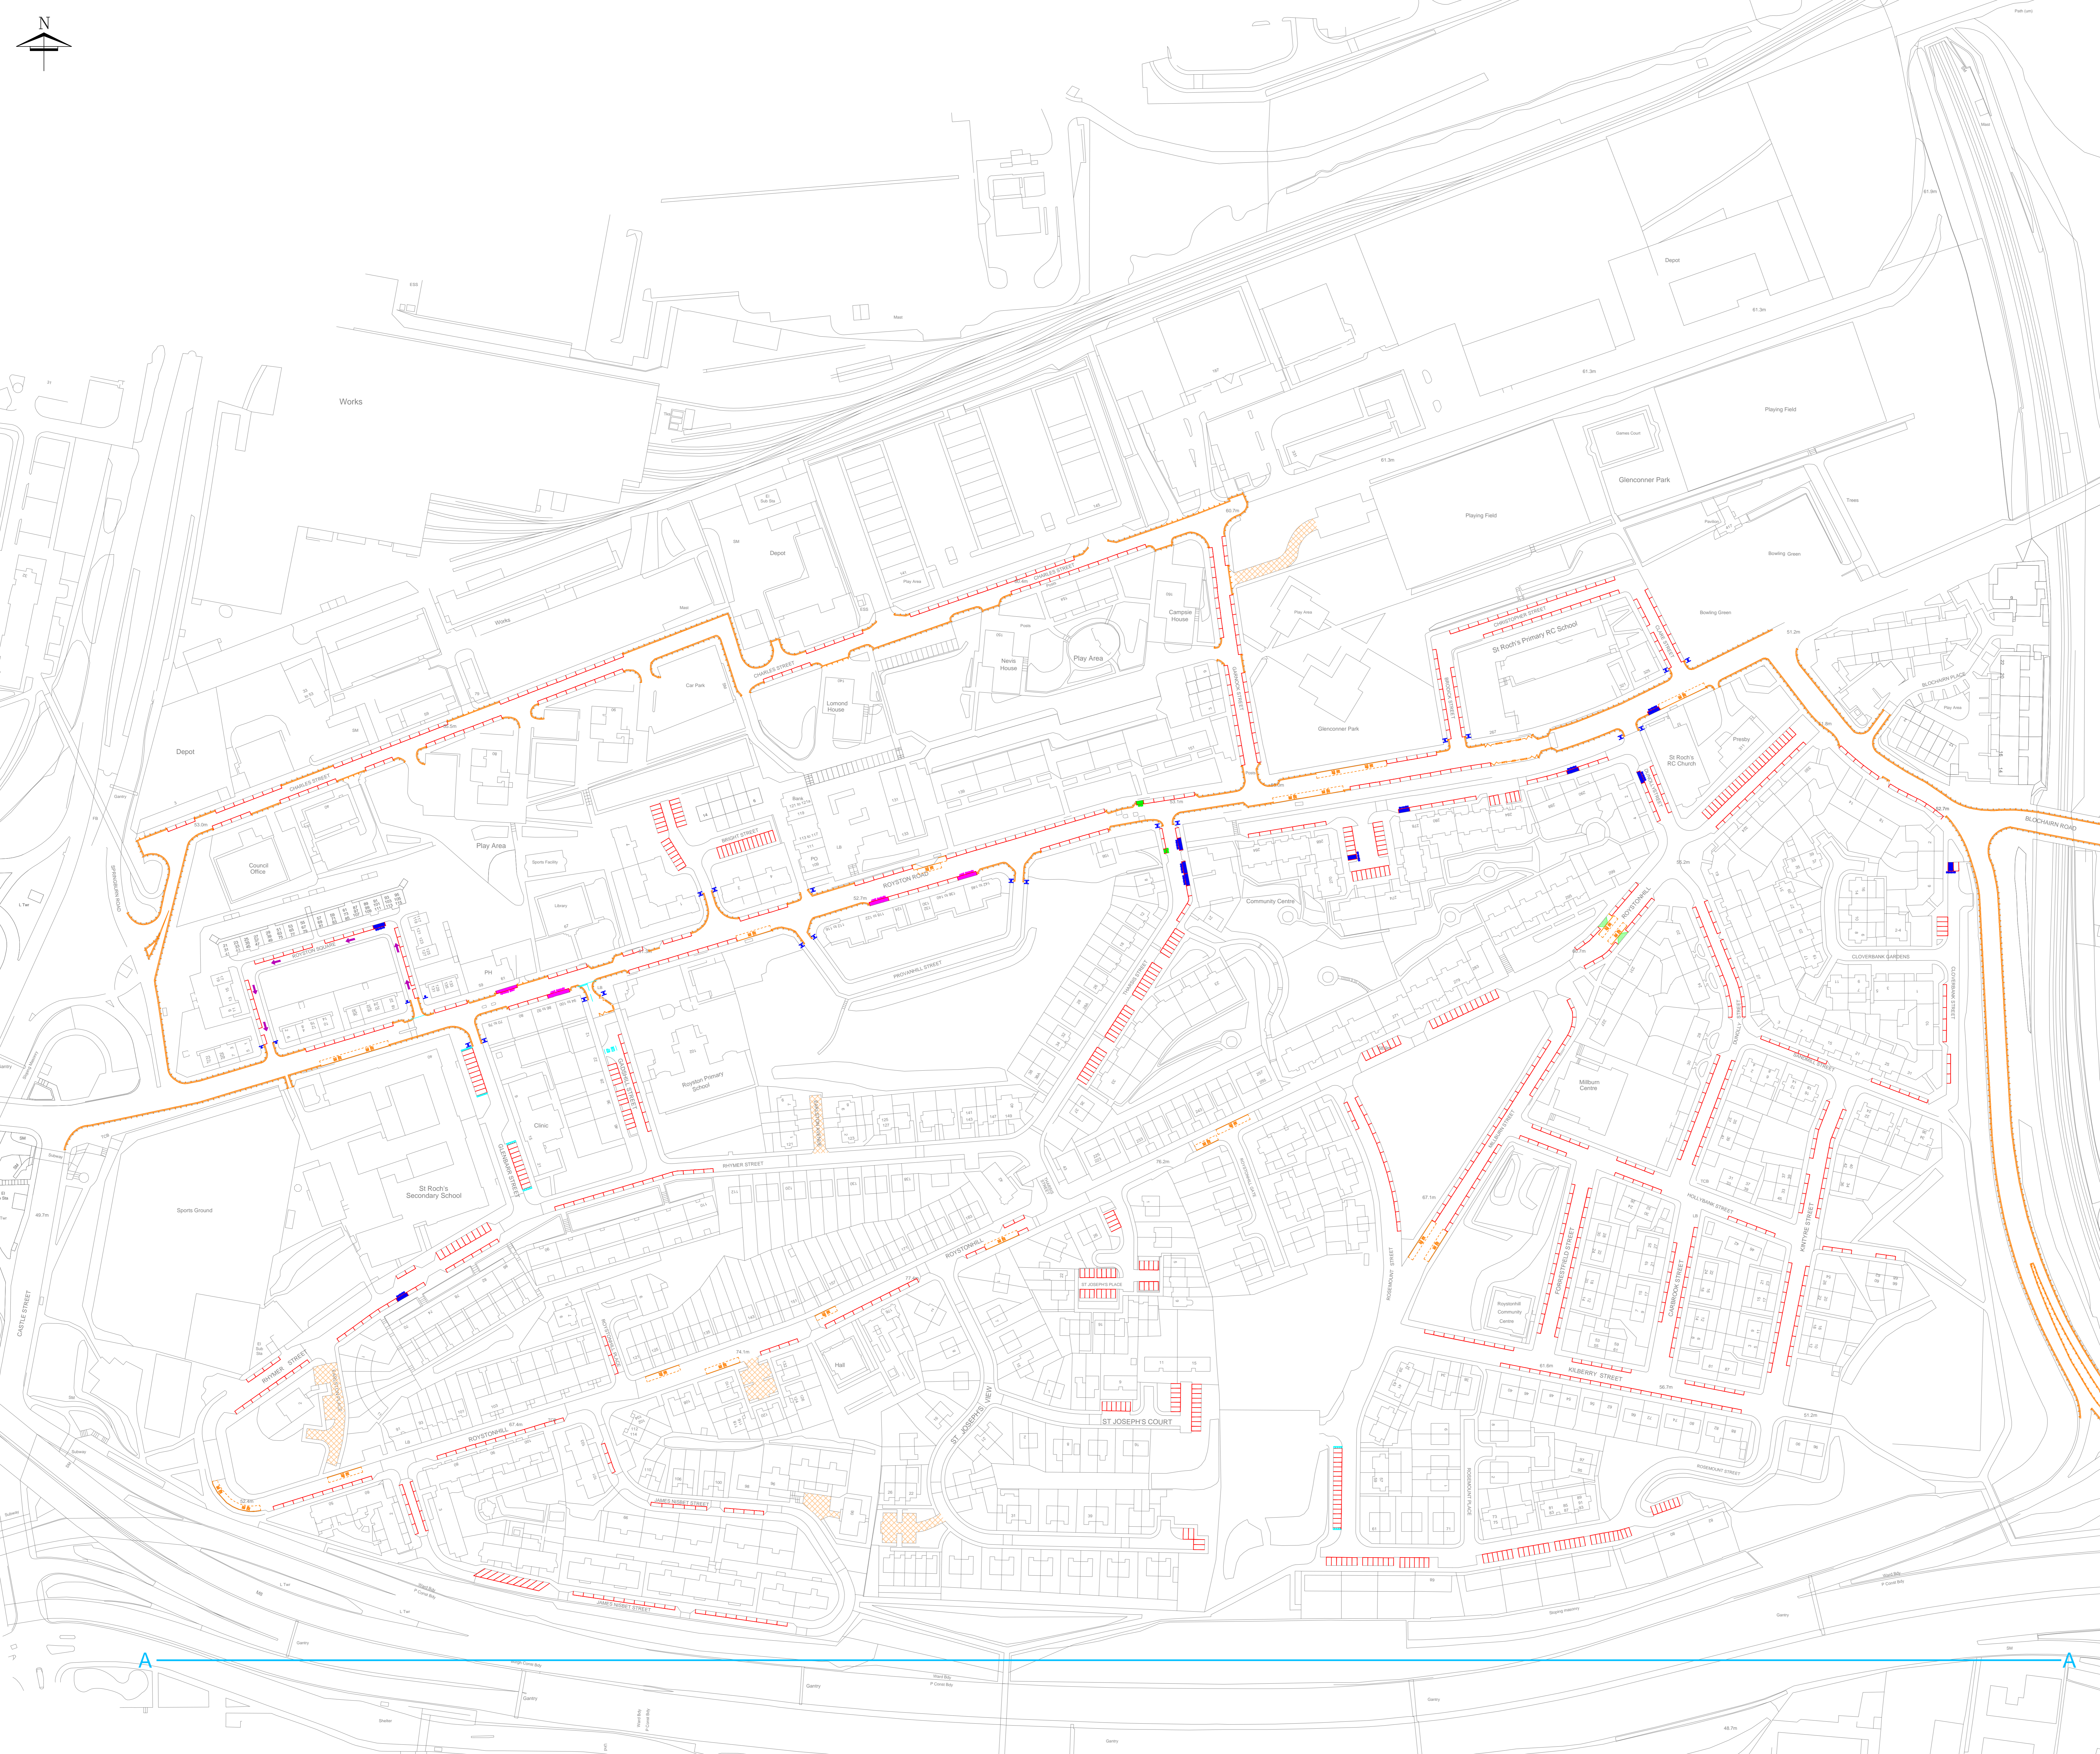

Rev:	Date:	Revisions	Checked Date:	Appvd Date:

Glasgow City Council

Scale : N.T.S. Date : MAY 2019
 Prepared by : MW Checked by : AB
 Traced by : MW Approved by : AB
 Executive Director of Neighbourhoods and Sustainability:
 George Gillespie BEng (Hons) CEng MICE
 Design Office: Neighbourhoods and Sustainability
 Parking and Projects, 231 George Street, Glasgow G1 1RX

THE GLASGOW CITY COUNCIL
 (DENNISTOUN AND ROYSTON)
 (TRAFFIC MANAGEMENT AND PARKING CONTROLS)
 ORDER 201_

PRE - CONSULTATION

Drawing No: 001

Rev:

--	--	--	--

File No:

--	--	--	--

Drawing Status:

--	--	--	--	--

Client:

--	--	--	--



Original Drawing Size: 841*1189 (A0)